

PLAN OF LOTS

PROSPECT HILL CEMETERY


168 OLD ASHBY ROAD

MASON, NEW HAMPSHIRE

SCALE: 1"=60'

SEPTEMBER, 1998

THE INFORMATION SHOWN HEREON HAS BEEN PREPARED FROM AERIAL
PHOTOGRAPHS AND OTHER SOURCES AND IS NOT GUARANTEED BY
THE TOWN OF MASON AND IS NOT INTENDED FOR CONSTRUCTION OF A
PERMANENT RECORD. THE TOWN OF MASON ASSUMES NO RESPONSIBILITY FOR THE
ACCURACY OR COMPLETENESS OF THE INFORMATION SHOWN HEREON. THE
TOWN OF MASON SHALL NOT BE LIABLE FOR ANY DAMAGE OR LOSS OF
PROPERTY OR INJURY TO PERSONS OR PROPERTY ARISING FROM THE
USE OF THIS INFORMATION FOR ANY PURPOSE.

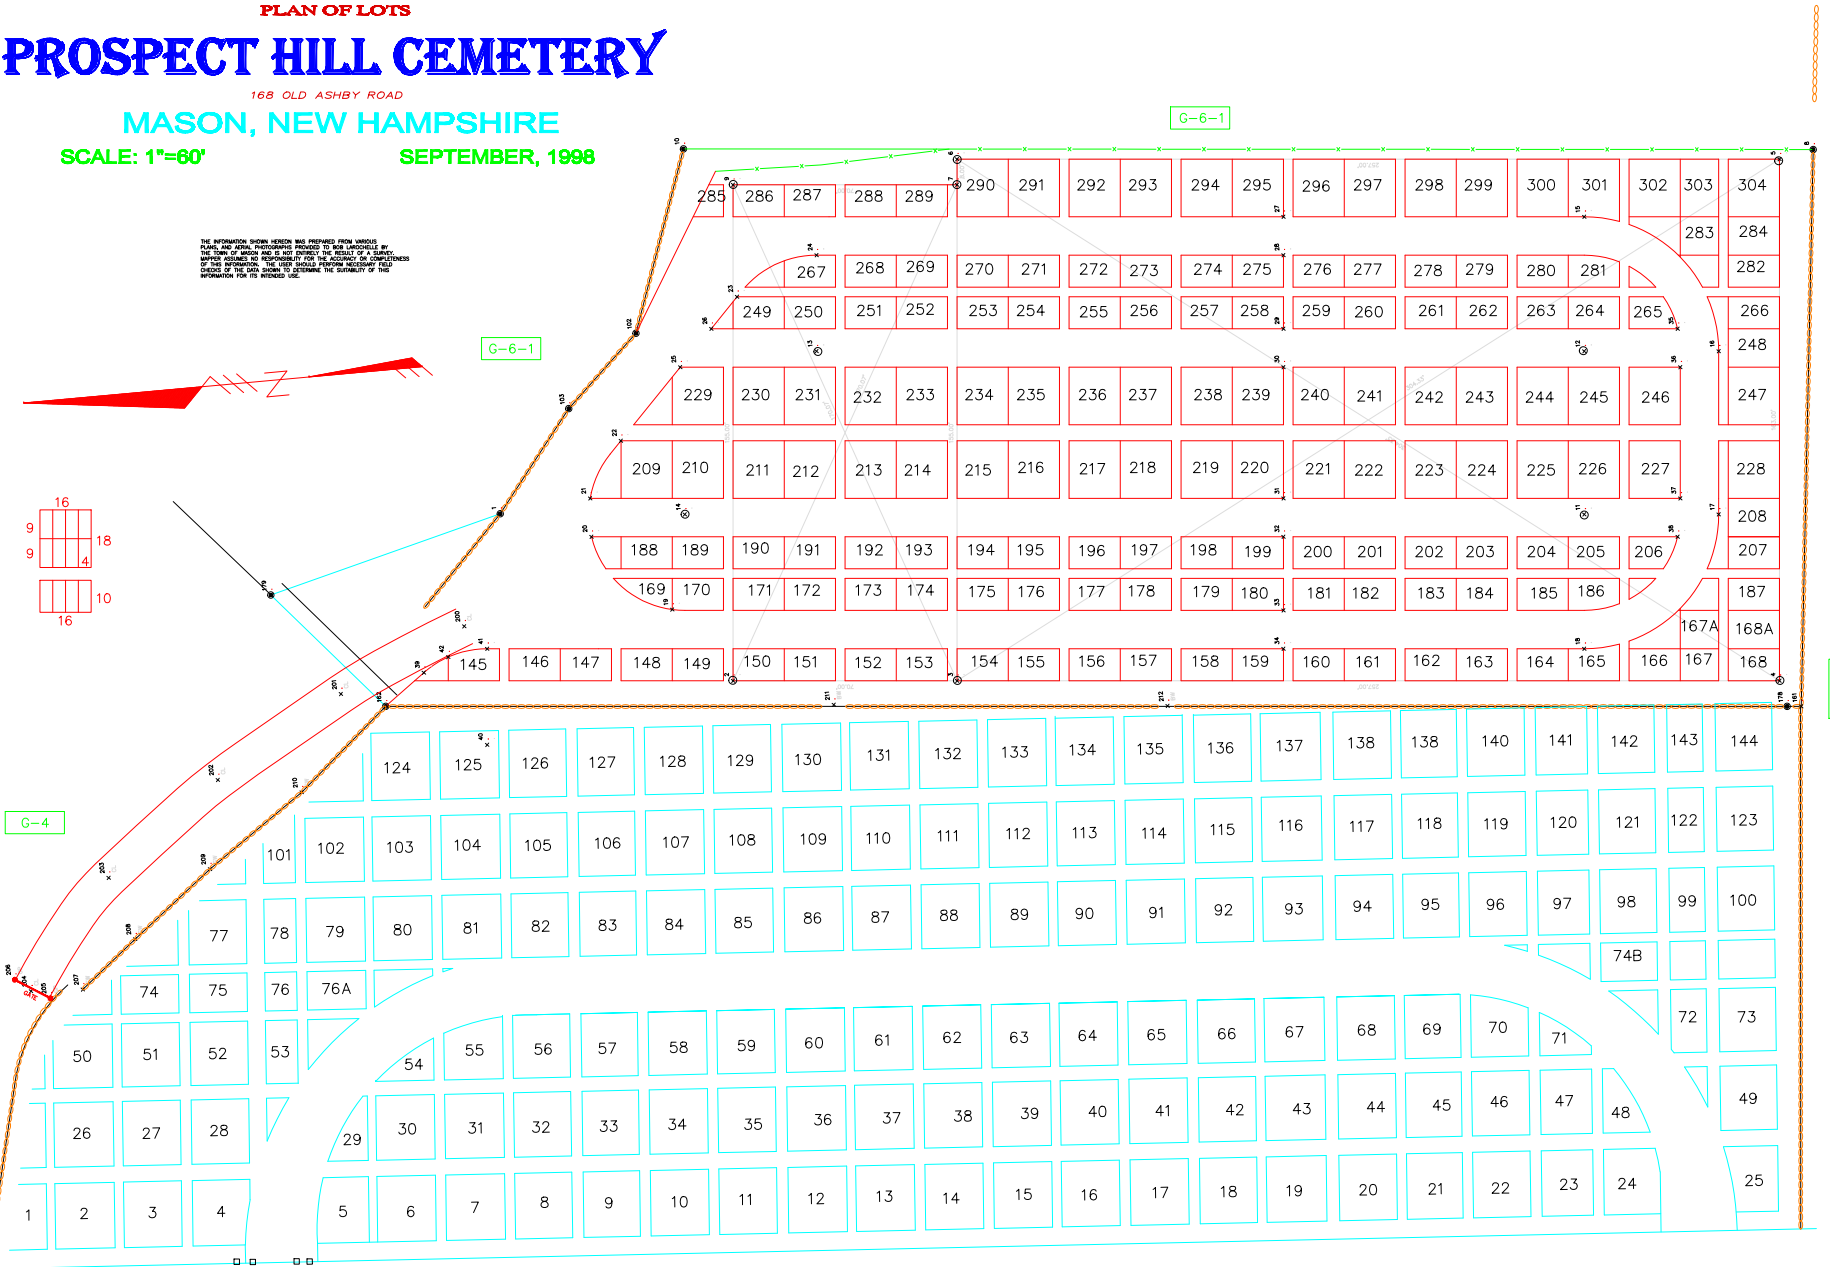

OLD ASHBY ROAD