


SOILS LEGEND

- 152 B - SEARS PORT MUCK
- 142 B - MONADNOCK FINE SANDY LOAM - 3 to 8% SL.
- 143 B - MONADNOCK STONY FINE SANDY LOAM - 3 to 8% SL.
- 143 C - TURNBRIDGE LYMAN-MONADNOCK COMPLEX - 3 to 15% SL.
- 160 D - LYMAN-TURNBRIDGE ROCK OUTCROP COMPLEX - 15 to 35% SL.
- 161 D - BOREHEIMETS POUNDED - 0 to 5% SL.
- 167 B - COLTON LOAMY SAND - 3 to 8% SL.
- 247 B - LYME STONY LOAM - 0 to 5% SL.

APPROVED BY THE
MASON PLANNING BOARD
ON: _____ CERTIFIED BY
CHAIRMAN: _____ AND
SECRETARY: _____

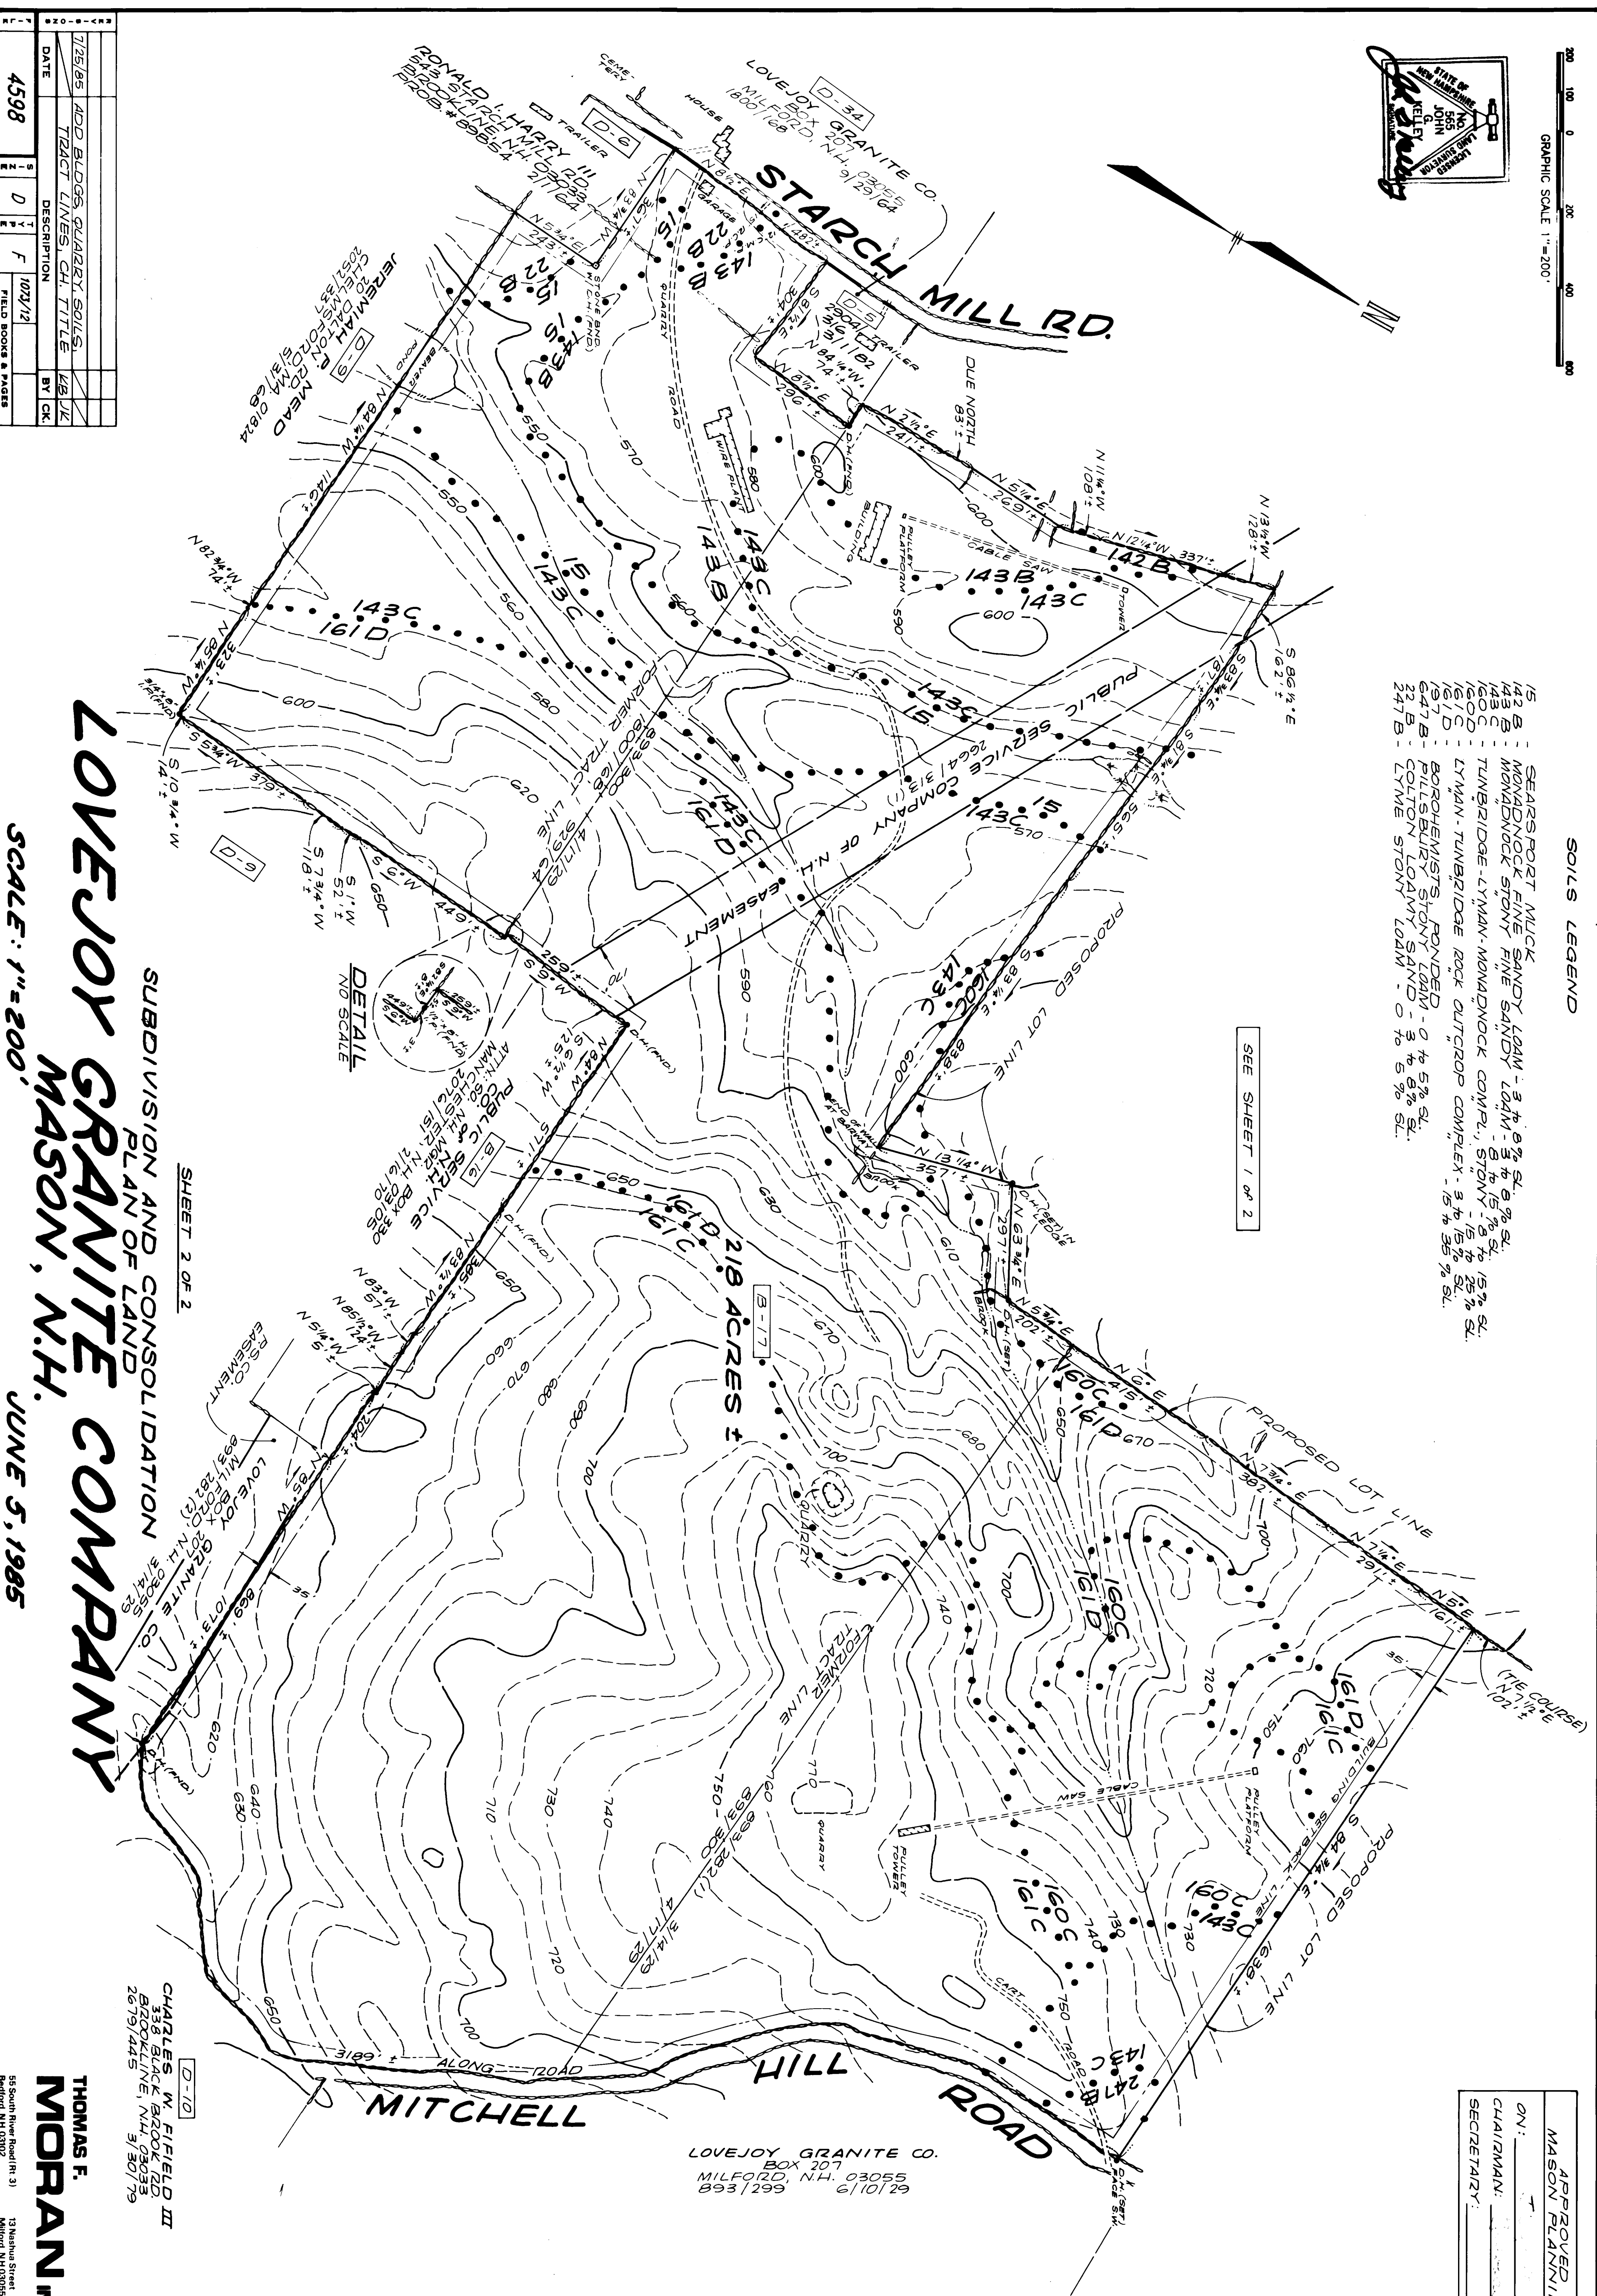

LOVEJOY GRANITE CO.
BOX 207
MILFORD, N.H. 03055
893/299 6/10/29

CHARLES W. FIFIELD III
338 BLACK BAZOOKA RD.
BROOKLINE, N.H. 03033
2619/445 5/30/79

THOMAS F.
MORAN INC.

13 North Street
Milford, N.H. 03055
P.O. Box 227, US 174-295
Kittery, Maine 03944

PI# 18097
dt 78
(1 of 2)

surveyors
civil engineers
land planners

LOVEJOY GRANITE COMPANY
MASON, N.H.
JUNE 5, 1985

SCALE: 1"=200'

DATE	7/25/85	ADD BUDG. QUARRY SOILS.	48 JK
DESCRIPTION	TRACT LINES, CH. TITLE		
BY	CK		
FIELD BOOKS & PAGES			
4598	D	F	1023/12

18097 dt 78 1042

58-14-5-5 OFF 111P

