
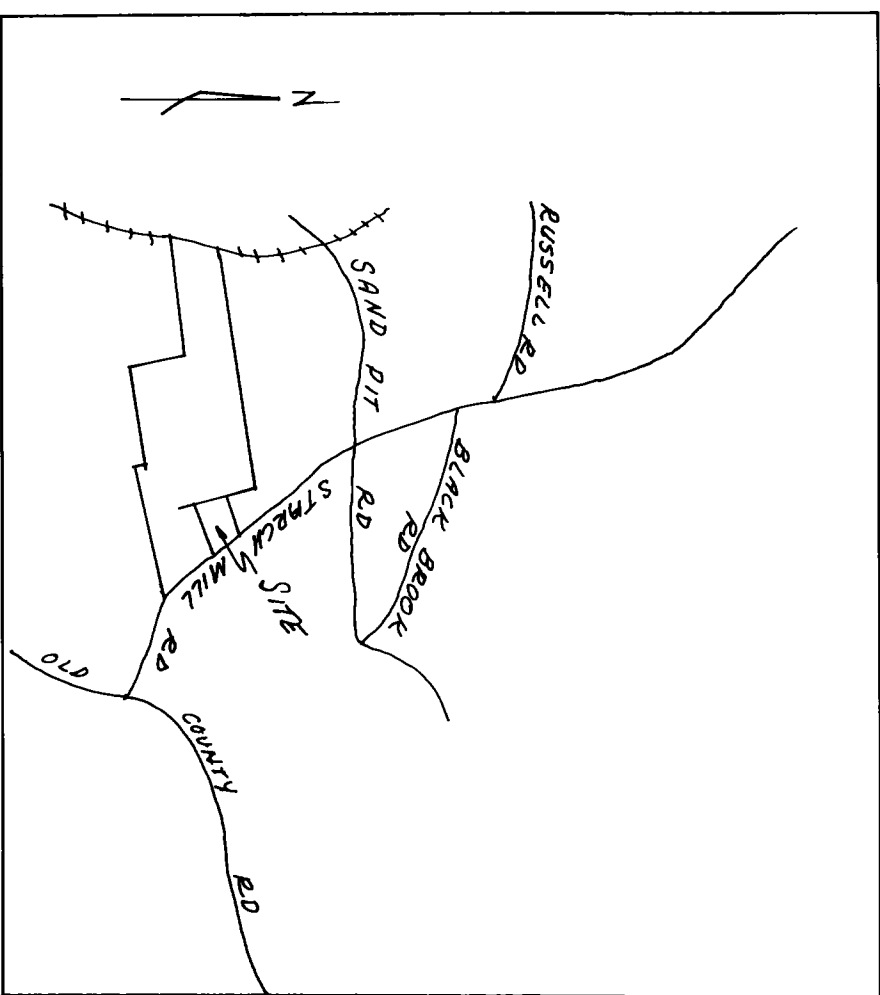
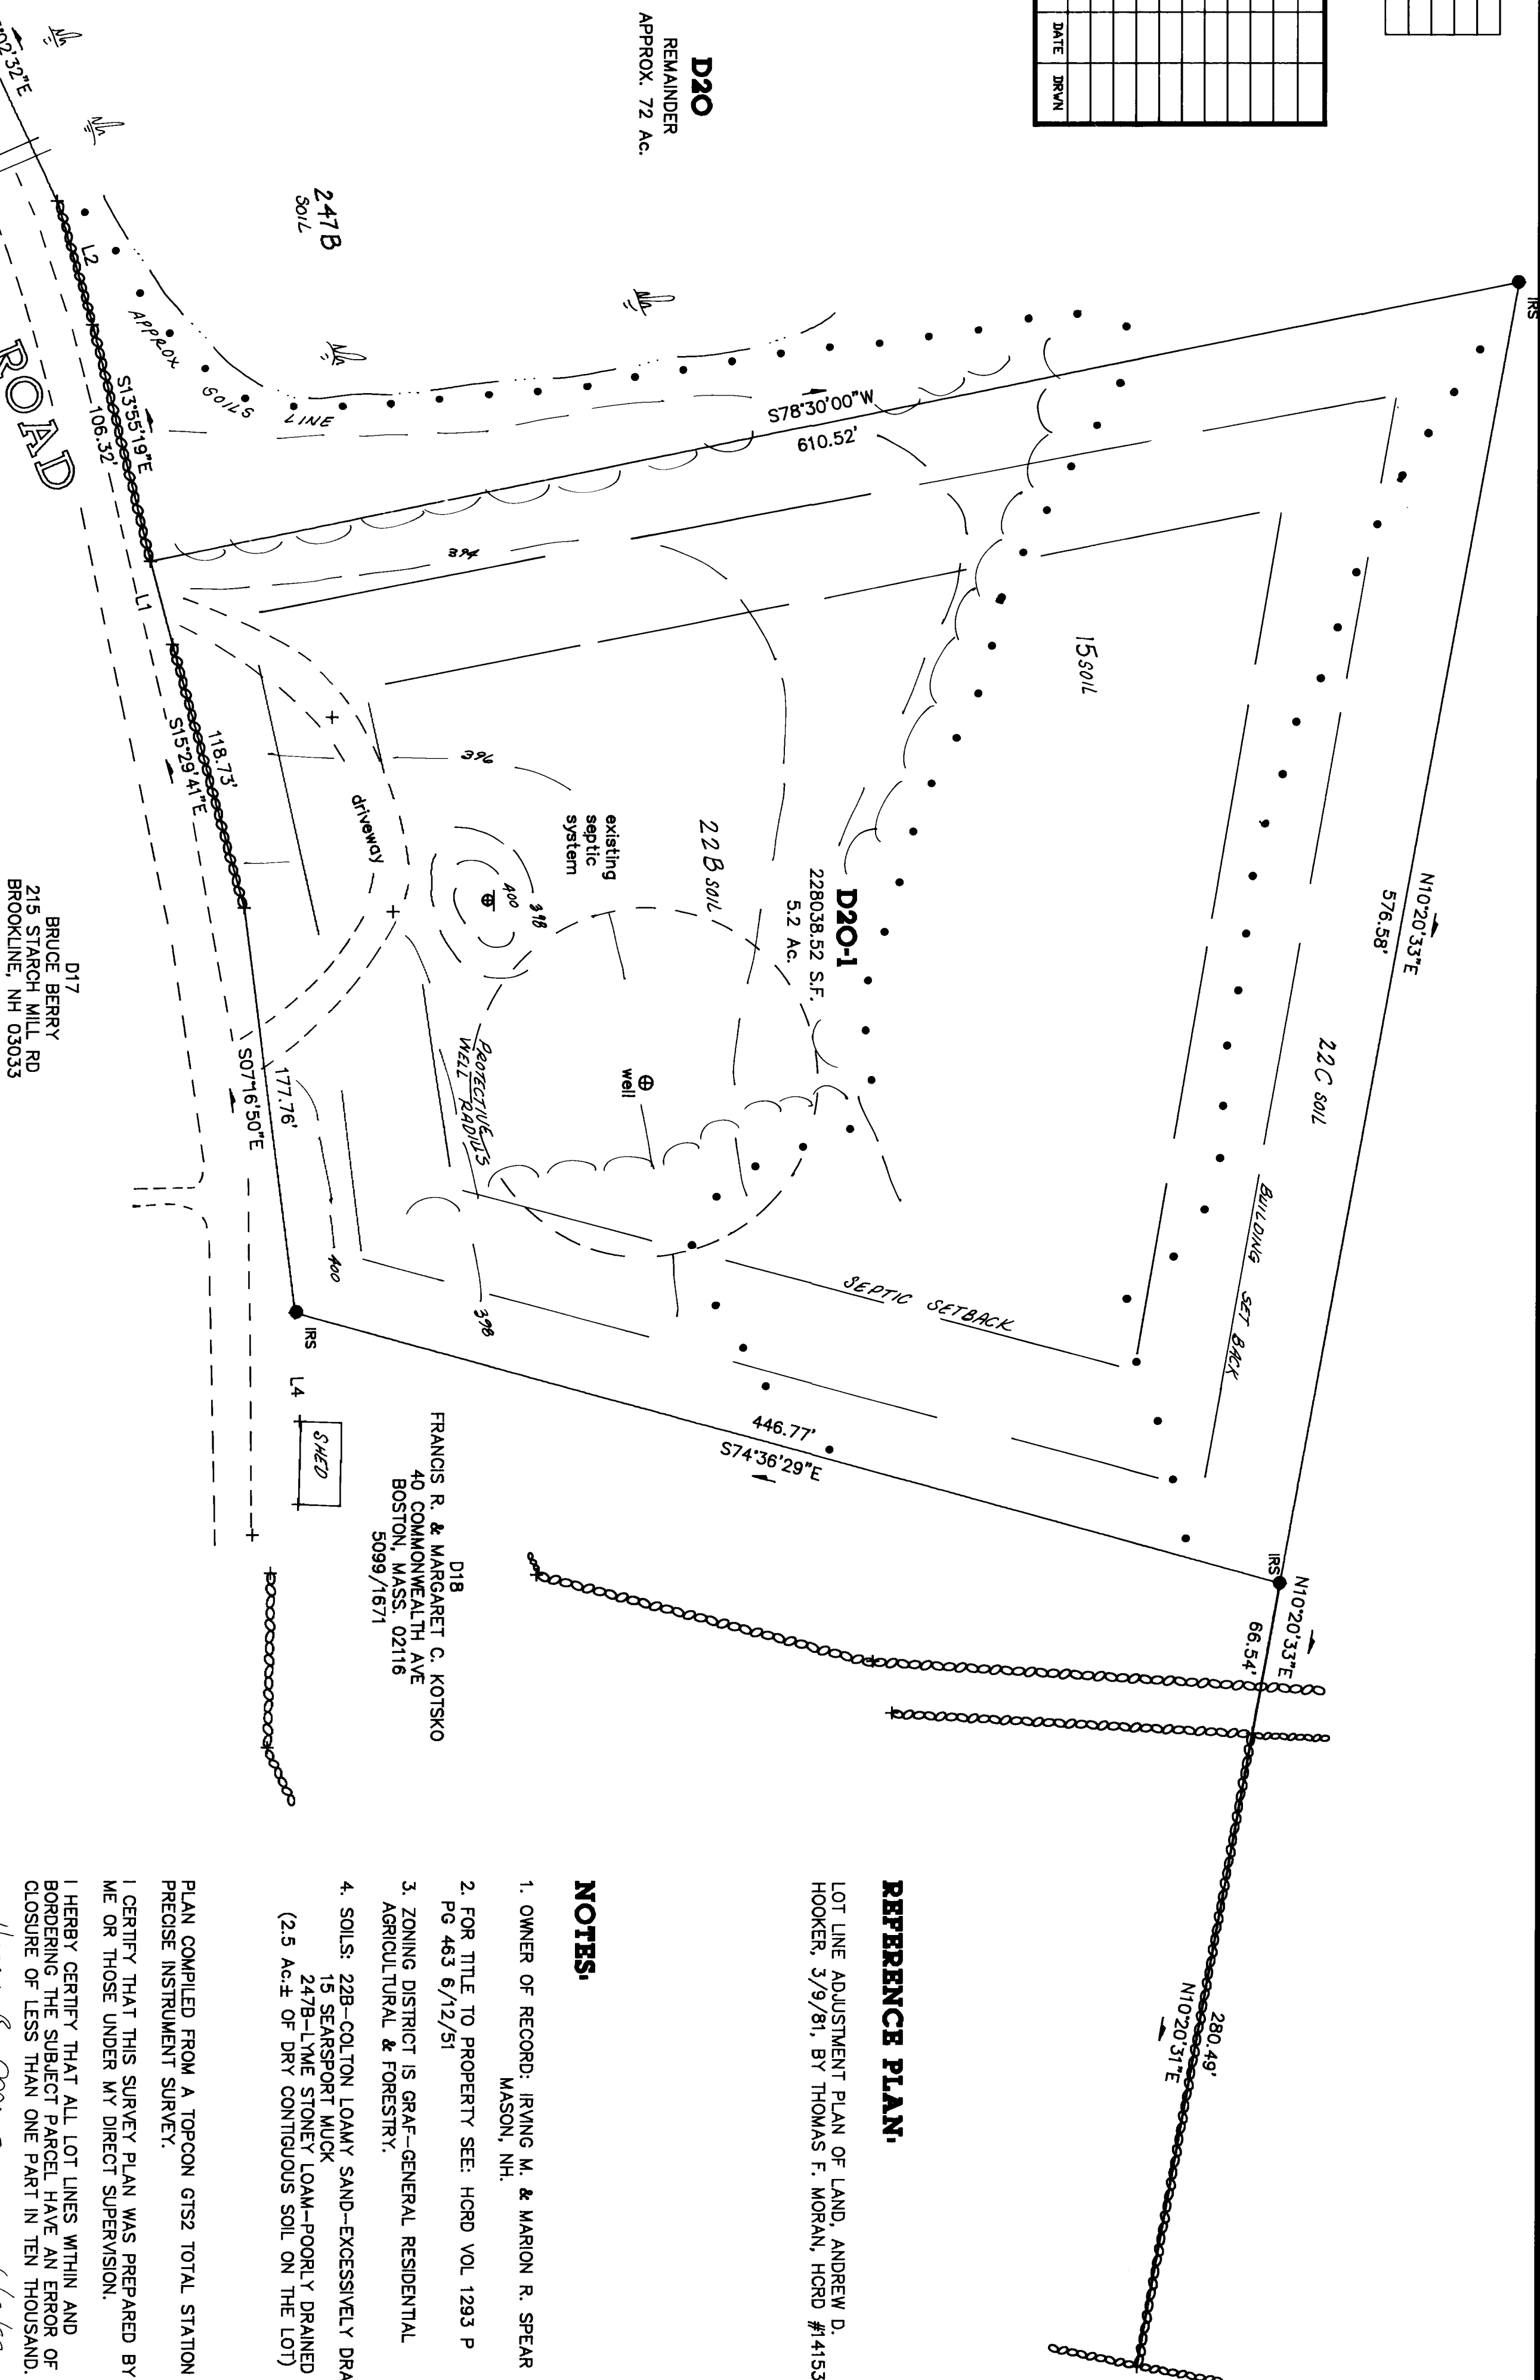


No.	Bearing	Distance
L1	S15°05'39"E	37.46'
L2	S16°02'59"E	56.09'
L3	S36°52'30"E	51.00'
L4	N02°52'55"W	47.40'

[illegible]

Location Sketch

APPROXIMATE SCALE: 1"=2000

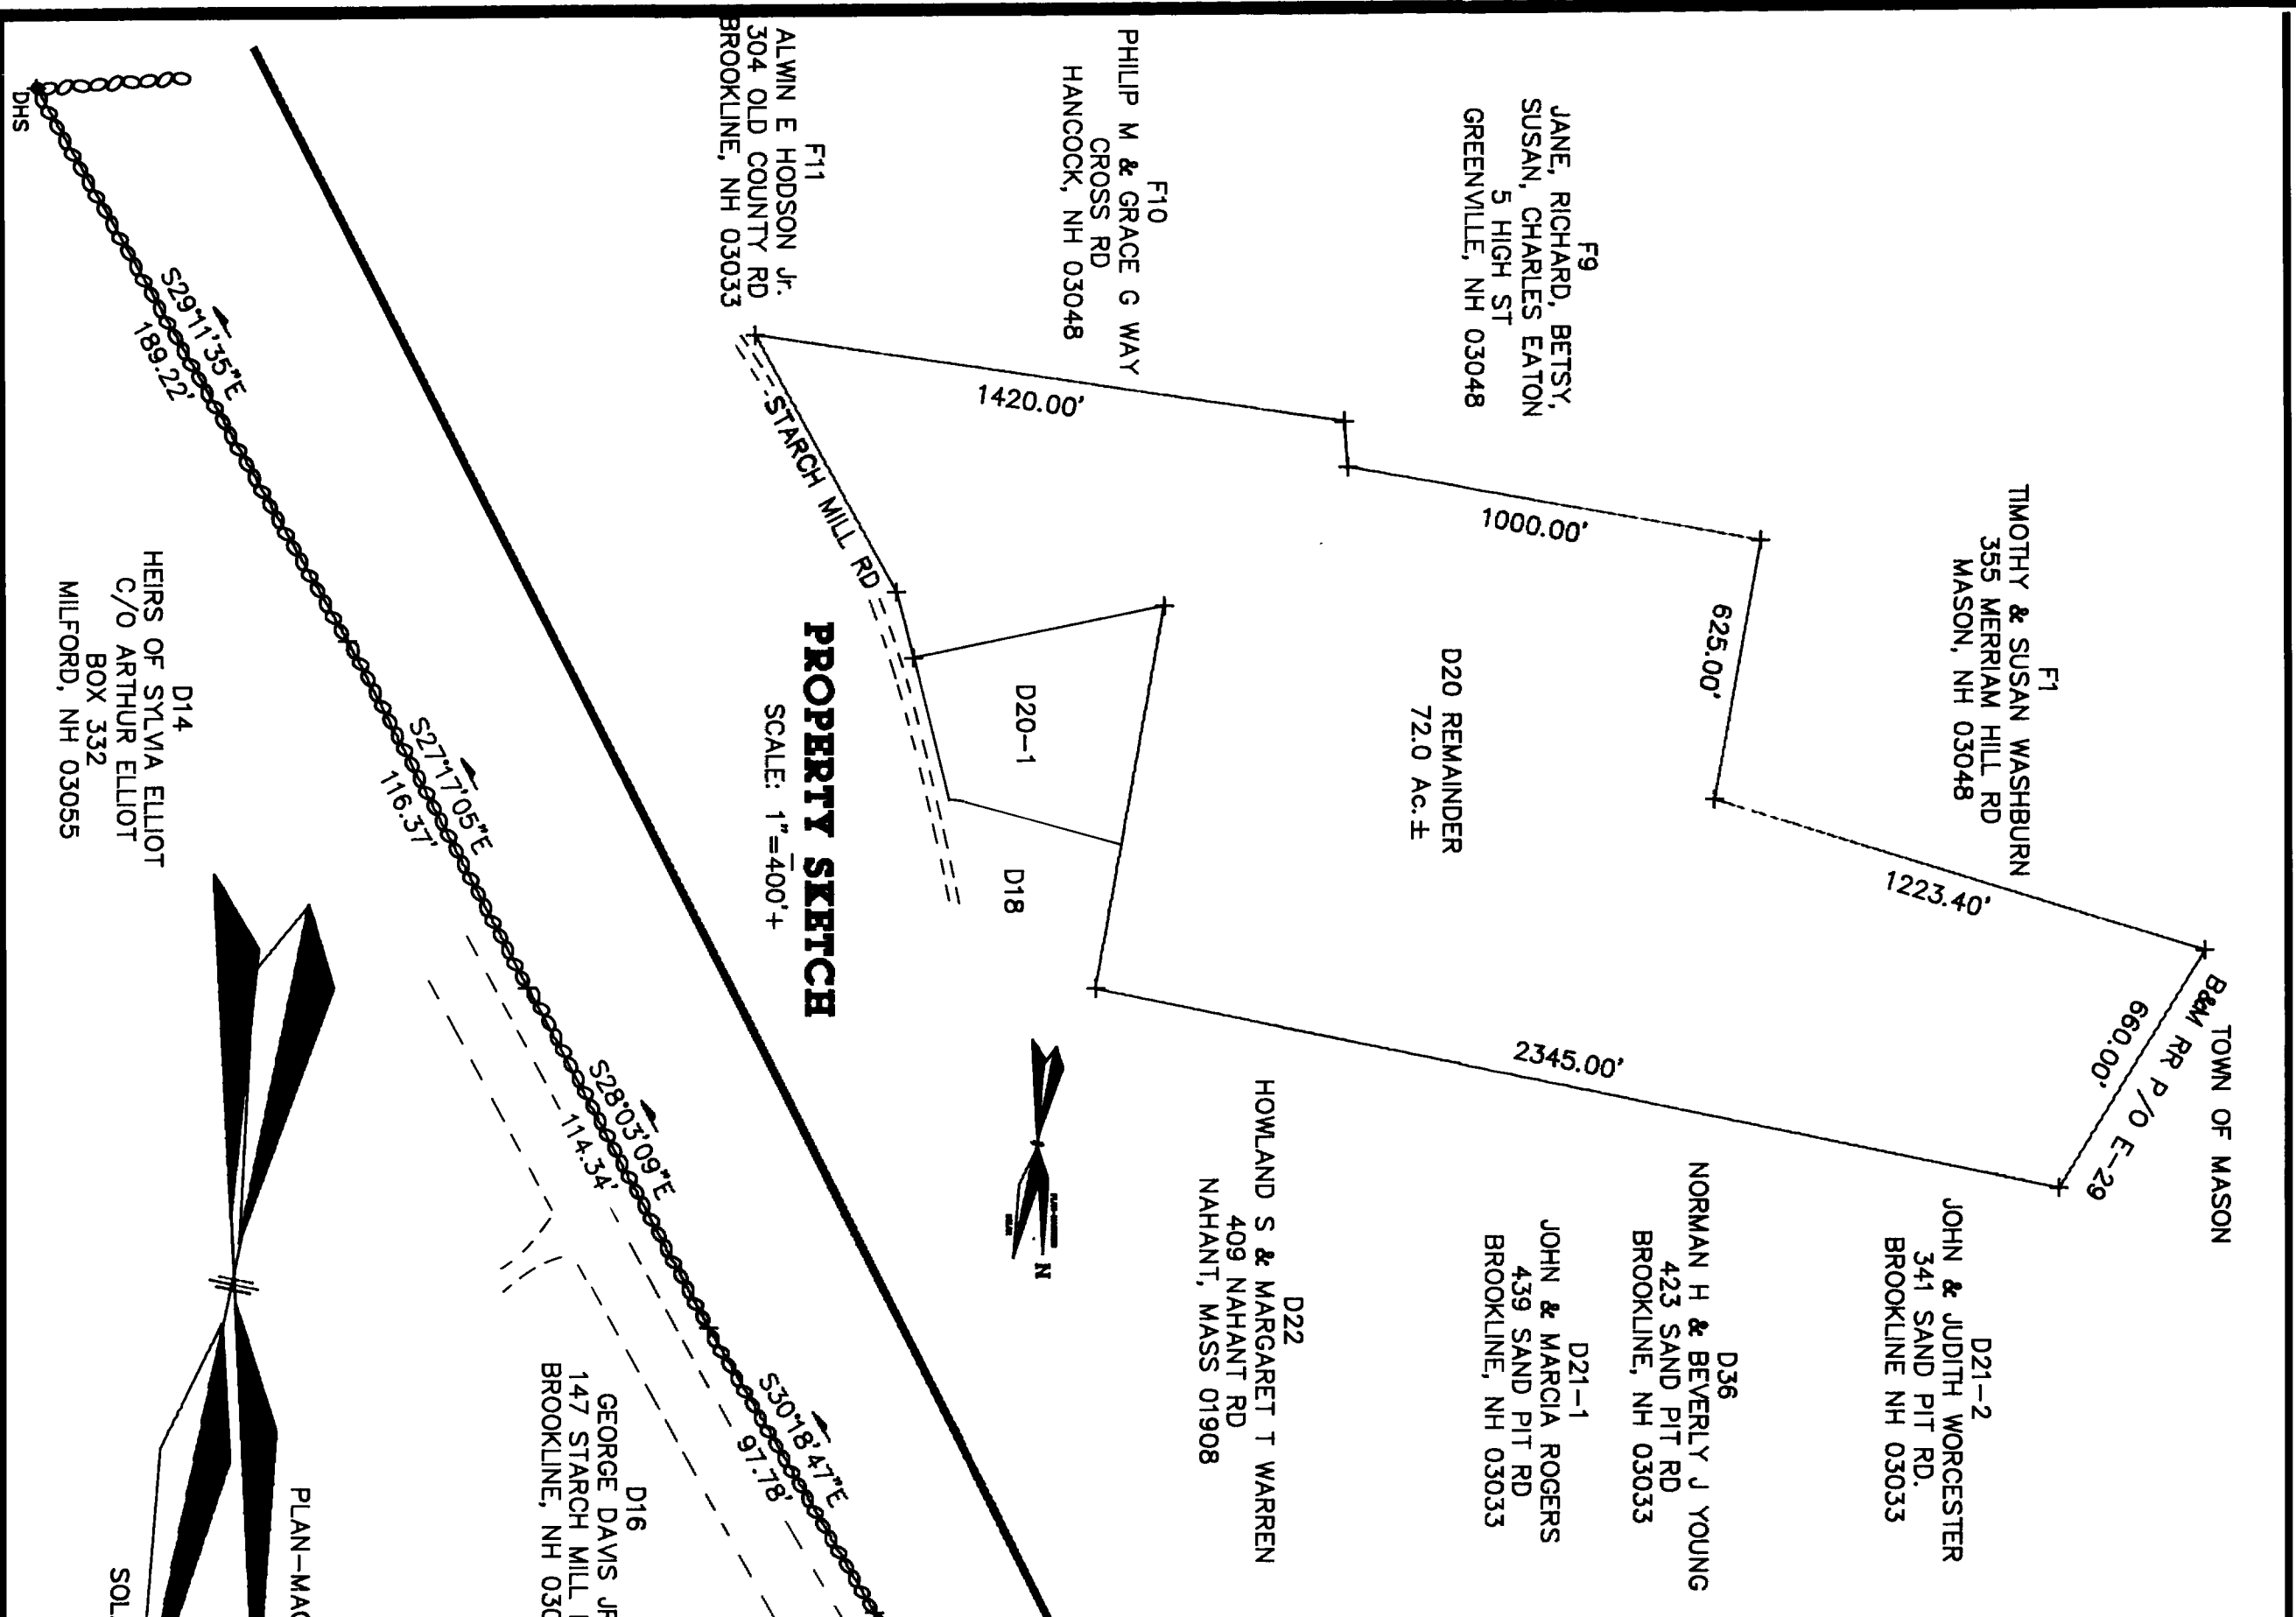

REFERENCE PLAN

LOT LINE ADJUSTMENT PLAN OF LAND, ANDREW D. HOOKER, 3/9/81, BY THOMAS F. MORAN, HCRD #14153

NOTES

1. OWNER OF RECORD: IRVING M. & MARION R. SPEAR
MASSON, NH.
2. FOR TITLE TO PROPERTY SEE: HORD VOL. 1293 P.
PG 463 6/2/51
3. ZONING DISTRICT IS GRAF--GENERAL RESIDENTIAL
AGRICULTURAL & FORESTRY.
4. SOILS: 22B--COLTON LOAMY SAND--EXCESSIVELY DRAINED
15 SEASPORT MUCK
247B--1" DRY STONEY LOAM--POORLY DRAINED
(2.5 AC.± OF DRY CONTIGUOUS SOIL ON THE LOT)


PLAN COMPILED FROM A TOPCON GTS2 TOTAL STATION
PRECISE INSTRUMENT SURVEY.

I CERTIFY THAT THIS SURVEY PLAN WAS PREPARED BY ME OR THOSE UNDER MY DIRECT SUPERVISION.

I HERBY CERTIFY THAT ALL LOT LINES WITHIN AND BORDERING THE SUBJECT PARCEL HAVE AN ERROR OF CLOSURE OF LESS THAN ONE PART IN TEN THOUSAND.

signature Larry L. Munn

date 6/2/92

LEGEND	
○ IPF	IRON PIPE FOUND
○ IPS	IRON PIPE SET
● DHP	DRILL HOLE FOUND
● DHS	DRILL HOLE SET
● IRF	IRON ROD FOUND
● IRS	IRON ROD TO BE SET
▢ SRF	STONE BOUND FOUND
▢ SBS	STONE BOUND TO BE SET
⌋	UTILITY POLE
—+—+—	STONE WALL
—+—+—	WIRE FENCE
① TEST PIT	
② PERC TEST	
	4000 SF AREA DEDICATED TO SEPTIC DISPOSAL

14/123 DENOTES TAX MAP
& PARCEL NUMBER

SCALE: 1"=100' APRIL 28, 1992 REV. 6/2/92

SUBDIVISION PLAN OF LAND
IRVING M. & MARION R. SPEAR
MASON, N.H.

SUBDIVISION PLAN OF LAND

Prepared By: Harry R. Murray & Family Land Surveyors

Greenfield Rd. Frankestown, N.H.

