

REFERENCE PLANS.

1. SURVEYED FOR ROBERT G. MARSHALL - MASON - "H" SCALE: 1"=100', DATED APRIL 1972, RECORDED THROUGH APRIL, 1978 BY R. FOREST LUND & RECORDED AS HCRD PLAN #1162.
2. "SUBDIVISION - PLAN OF LAND - LOT K-14 - KEVIN V. E. CASEY - SALLY MARYDALE CASEY - MASON, NEW HAMPSHIRE" - SCALE: 1"=50', DATED SEPTEMBER 2, 2003, REVISED THROUGH 10/8/03 BY MONADNOCK SURVEY, INC. (HCRD PLAN #32849).
3. "BOUNDARY - PLAN OF LAND - PREPARED FOR - WILLIAM D. ADAMS - MASON, NEW HAMPSHIRE" - SCALE: 1"=200', DATED NOVEMBER 23, 1994 BY MONADNOCK SURVEY, INC. (HCRD PLAN #27261).
4. "SUBDIVISION - PLAN OF LAND - PHIL ALBERGO - MASON, N.H. SCALE: 1"=100', DATED 1972, RECORDED THROUGH 8/17/78 BY THOMAS F. MORAN, INC. AND RECORDED AS HCRD PLAN #2082.
5. "SUBDIVISION - PLAN OF LAND - ARTHUR F. & ANGELINA CAIDO - AND - MANUEL & JOAN CAIDO - MASON, NEW HAMPSHIRE" - SCALE: 1"=200', DATED JULY 16, 1980, REVISED THROUGH 4/16/84 BY THOMAS F. MORAN, INC. (HCRD PLAN #16837).
6. SURVEYED FOR ROBERT G. MARSHALL - MASON - "H" SCALE: 1"=100', DATED NOVEMBER, 1977, BY R. FOREST LUND & RECORDED AS HCRD PLAN #11168.

NOTES.


1. THE OWNERS OF RECORD ARE JAY E. TURMEL & KENNETH PEASLEE - RPT. BOX 355, LACUNA, N.H. DEED REFERENCE IS VOL. 7207 PG. 987 DATED APRIL 14, 2004, IN THE H.C.A.D.
2. THE PURPOSE OF THIS PLAN IS TO SUBDIVIDE LOT K-15 INTO TWO LOTS.
3. K-15 DENOTES TAX MAP PAGE AND PARCEL NUMBER.
4. ZONING FOR THE ENTIRE SITE IS GOLF ZONE. MINIMUM LOT AREA IS 132,000 SQ. FT. MINIMUM FRONT SETBACKS ARE 55' (FRONT), SIDE & REAR.
5. THE BOUNDARY INFORMATION FOR LOT K-15 & K-15-1 IS THE RESULT OF A PRECISE FIELD SURVEY BY THIS OFFICE IN 2004.
6. TOTAL AREA OF THE SITE IS 41.31 ACRES WITH A TOTAL FRONTAGE OF 514.07'.
7. THE SUBDIVISION REGULATIONS OF THE TOWN OF MASON ARE A PART OF THIS PLAN AND APPROVAL OF THIS PLAN IS CONTINGENT UPON COMPLETION OF ALL REQUIREMENTS OF SAID REGULATIONS, EXCEPTING ONLY ANY VARIANCES OR MODIFICATIONS MADE IN WRITING BY THE BOARD.
8. THE SITE IS NOT UNDER CURRENT USE.
9. ALL LOTS ARE TO BE SERVICED BY ON SITE WELL & SEPTIC SYSTEM.
10. THE SITE LIES OUTSIDE OF THE SPECIAL FLOOD HAZARD AREA DEPICTED ON FIRM CONW. PANEL 330221-07.
11. MINOR BANK REMEDIATION ALONG TOWNSEND ROAD WILL BE DONE IN FRONT OF LOT K-15-1 AT THE TIME OF DEMOLITION CONSTRUCTION FOR LOT K-15-1 PER MASON ROAD AGENT LETTER DATED SEPTEMBER 23, 2004.

SUBDIVISION PLAN OF LAND TAX MAP LOT K-15 PREPARED FOR

**JAY E. TURMEL &
KENNETH PEASLEE**
MASON, NEW HAMPSHIRE


SCALE: 1" = 100'

SEPTEMBER 10, 2004

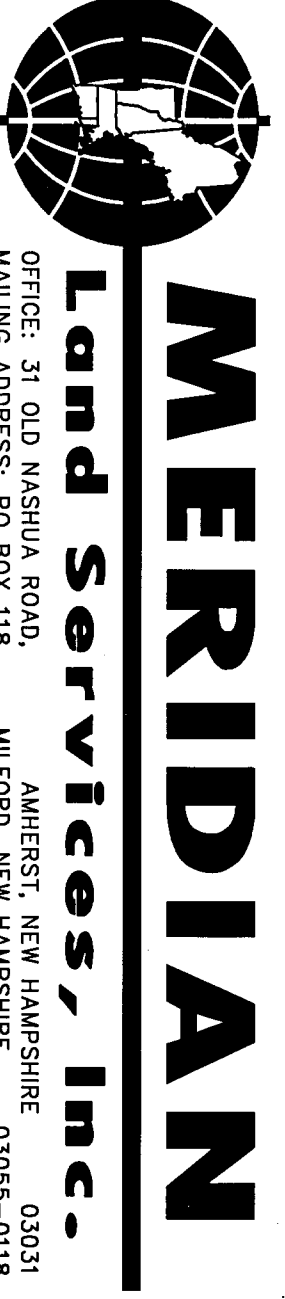

OFFICE: 31 OLD NASHUA ROAD, AMHERST, NEW HAMPSHIRE 03031
MAILING ADDRESS: PO BOX 118, MILFORD, NEW HAMPSHIRE 03055-0118
TEL 603-673-1441 FAX 603-673-1584 MERIDIAN@MERIDIANLANDSERVICES.COM

ENGINEERS - LAND SURVEYORS - SCIENTISTS - LAND PLANNERS
FILE:57010DOC.dwg PROJECT NO. 5701.00 SHEET NO. 1 OF 1

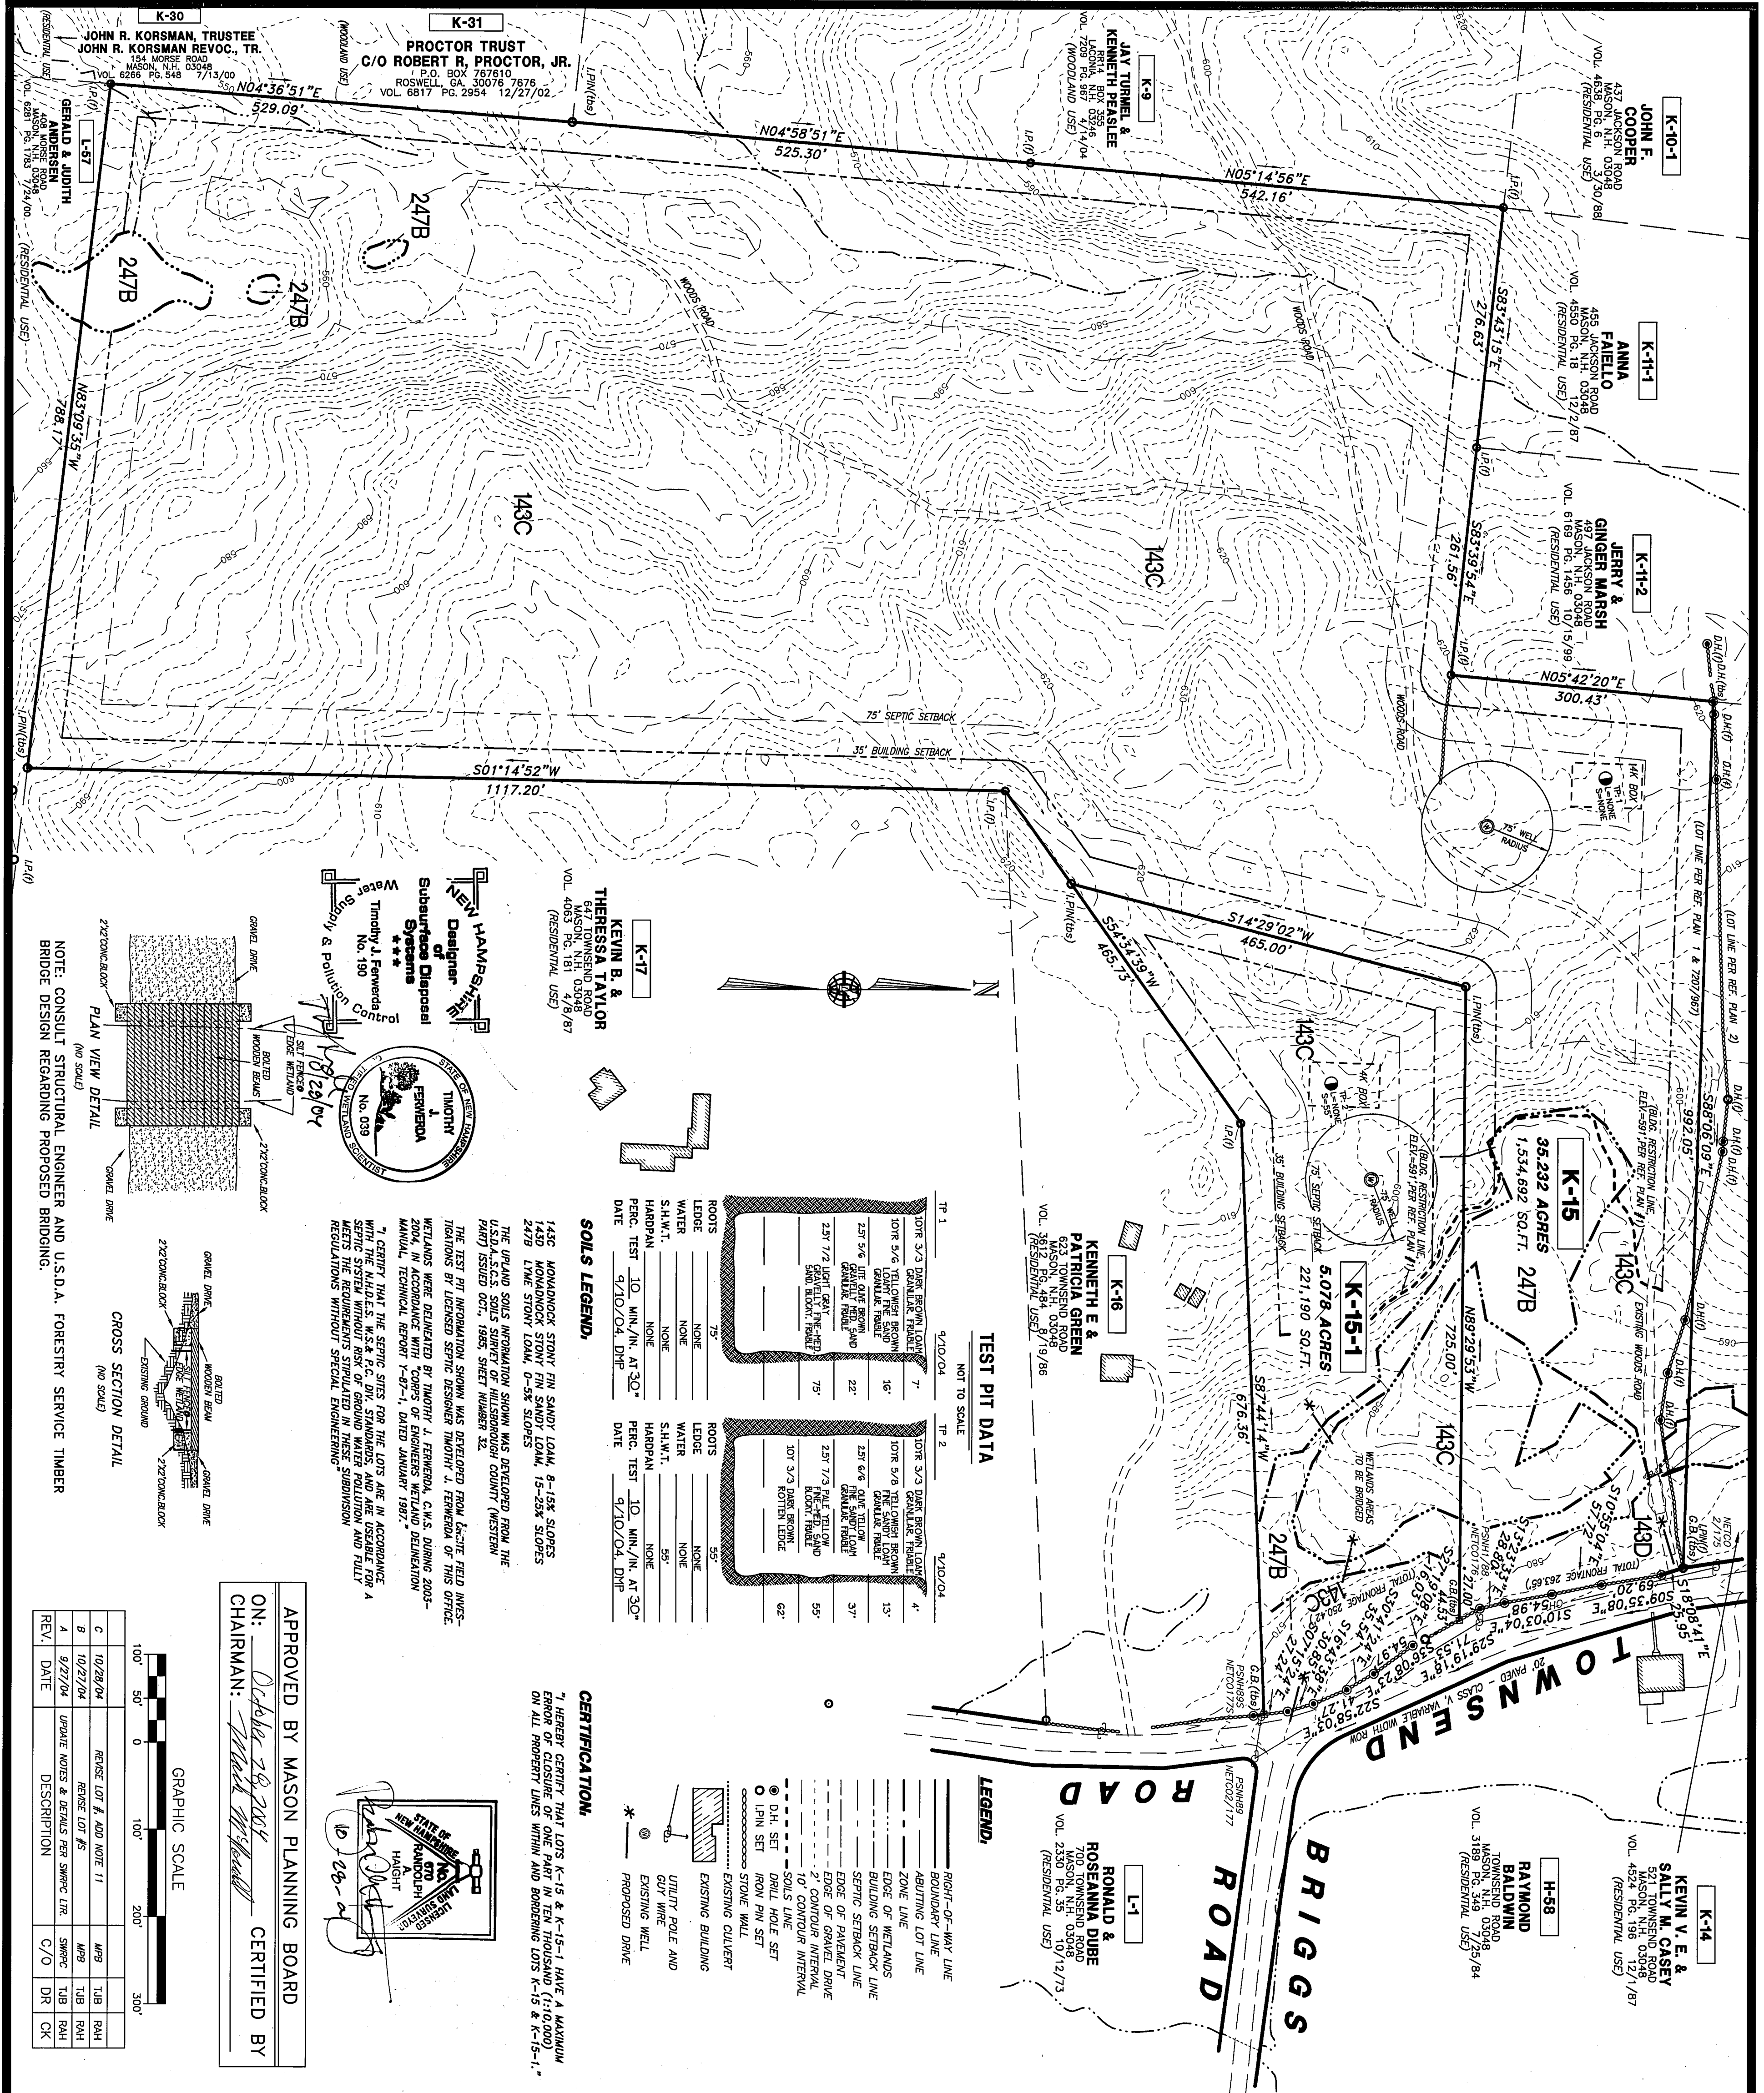

TEST PIT DATA

TP 1	TP 2
4/10/04	9/10/04
NOT TO SCALE	
