


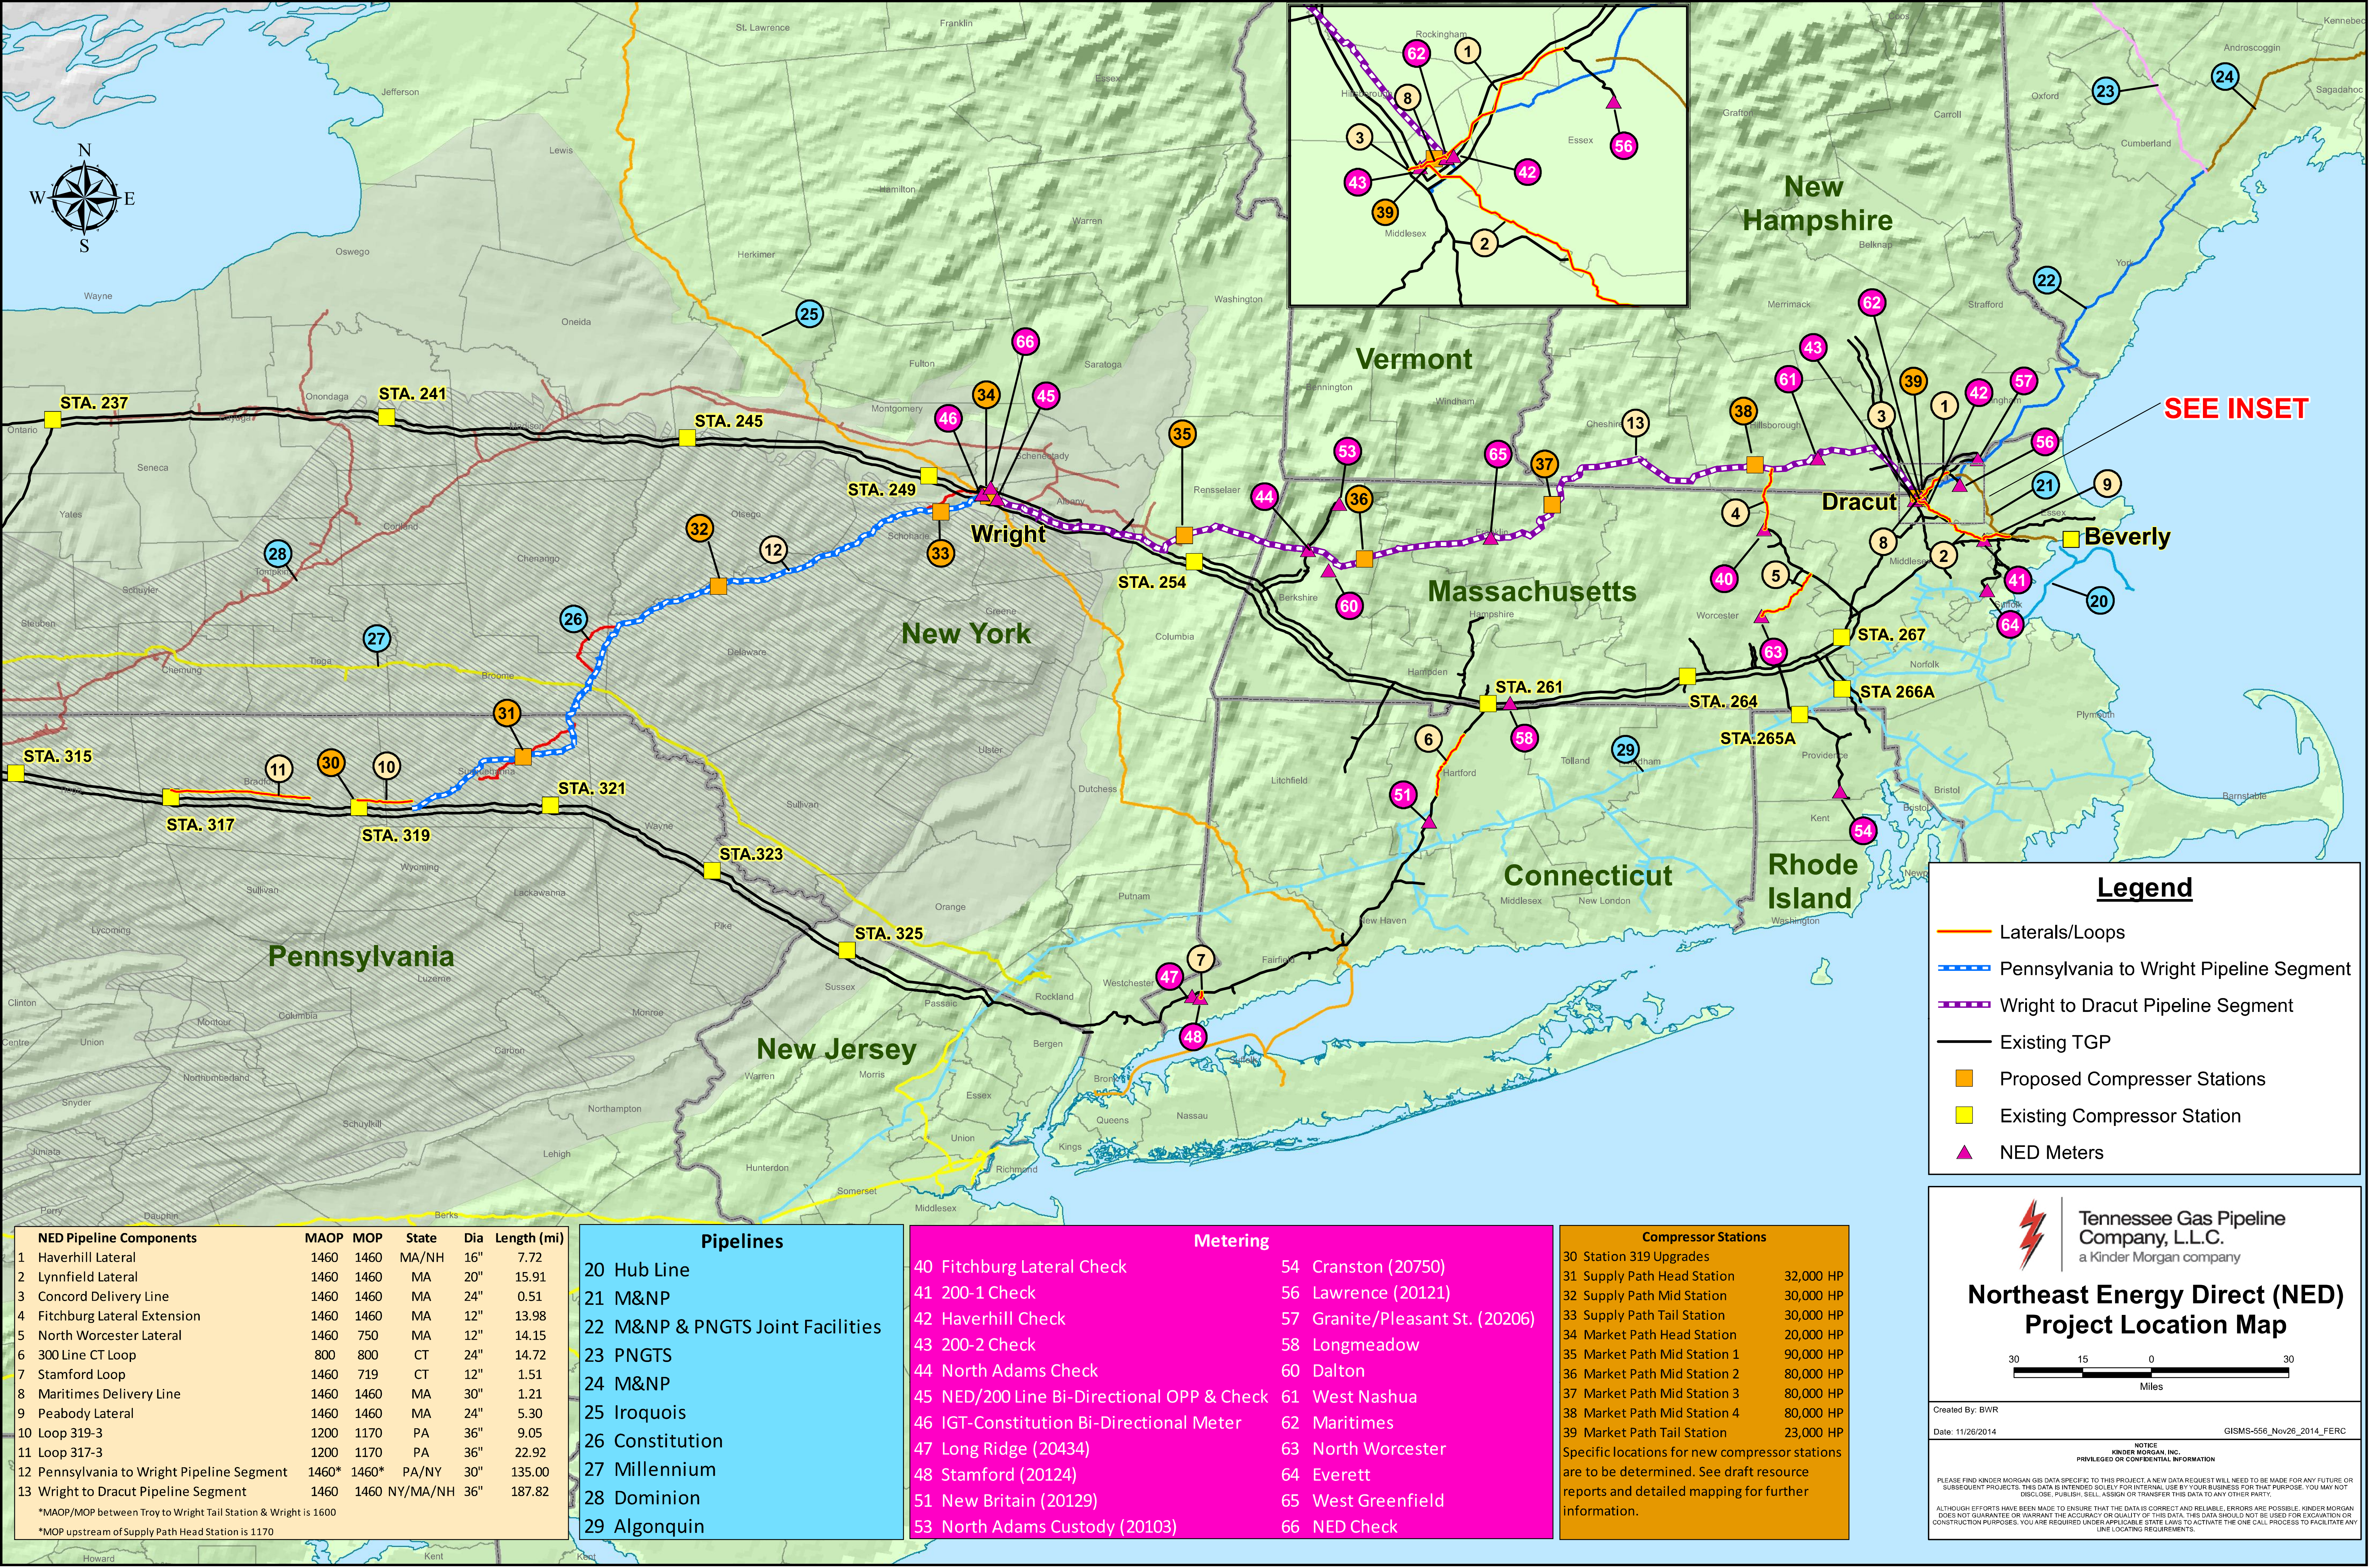

NED Pipeline Components	MAOP	MOP	State	Dia	Length (mi)
1 Haverhill Lateral	1460	1460	MA/NH	16"	7.72
2 Lynnfield Lateral	1460	1460	MA	20"	15.91
3 Concord Delivery Line	1460	1460	MA	24"	0.51
4 Fitchburg Lateral Extension	1460	1460	MA	12"	13.98
5 North Worcester Lateral	1460	750	MA	12"	14.15
6 300 Line CT Loop	800	800	CT	24"	14.72
7 Stamford Loop	1460	719	CT	12"	1.51
8 Maritimes Delivery Line	1460	1460	MA	30"	1.21
9 Peabody Lateral	1460	1460	MA	24"	5.30
10 Loop 319-3	1200	1170	PA	36"	9.05
11 Loop 317-3	1200	1170	PA	36"	22.92
12 Pennsylvania to Wright Pipeline Segment	1460*	1460*	PA/NY	30"	135.00
13 Wright to Dracut Pipeline Segment	1460	1460	NY/MA/NH	36"	187.82

Pipelines
20 Hub Line
21 M&NP
22 M&NP & PNGTS Joint Facilities
23 PNGTS
24 M&NP
25 Iroquois
26 Constitution
27 Millennium
28 Dominion
29 Algonquin

Metering
40 Fitchburg Lateral Check
41 200-1 Check
42 Haverhill Check
43 200-2 Check
44 North Adams Check
45 NED/200 Line Bi-Directional OPP & Check
46 IGT-Constitution Bi-Directional Meter
47 Long Ridge (20434)
48 Stamford (20124)
51 New Britain (20129)
53 North Adams Custody (20103)

54 Cranston (20750)
56 Lawrence (20121)
57 Granite/Pleasant St. (20206)
58 Longmeadow
60 Dalton
61 West Nashua
62 Maritimes
63 North Worcester
64 Everett
65 West Greenfield
66 NED Check

Compressor Stations
30 Station 319 Upgrades
31 Supply Path Head Station
32 Supply Path Mid Station
33 Supply Path Tail Station
34 Market Path Head Station
35 Market Path Mid Station 1
36 Market Path Mid Station 2
37 Market Path Mid Station 3
38 Market Path Mid Station 4
39 Market Path Tail Station
Specific locations for new compressor stations are to be determined. See draft resource reports and detailed mapping for further information.



Tennessee Gas Pipeline Company, L.L.C.

a Kinder Morgan company

Northeast Energy Direct (NED)

Project Location Map

3015030

Miles

Created By: BWR

Date: 11/26/2014

GISMS-556_Nov26_2014_FERC

NOTICE

KINDER MORGAN, INC.

PRIVILEGED OR CONFIDENTIAL INFORMATION

PLEASE FIND KINDER MORGAN GIS DATA SPECIFIC TO THIS PROJECT. A NEW DATA REQUEST WILL NEED TO BE MADE FOR ANY FUTURE OR SUBSEQUENT PROJECTS. THIS DATA IS INTENDED SOLELY FOR INTERNAL USE BY YOUR BUSINESS FOR THAT PURPOSE. YOU MAY NOT DISCLOSE, PUBLISH, SELL, ASSIGN OR TRANSFER THIS DATA TO ANY OTHER PARTY.

ALTHOUGH EFFORTS HAVE BEEN MADE TO ENSURE THAT THE DATA IS CORRECT AND RELIABLE, ERRORS ARE POSSIBLE. KINDER MORGAN DOES NOT GUARANTEE OR WARRANT THE ACCURACY OR QUALITY OF THIS DATA. THIS DATA SHOULD NOT BE USED FOR EXCAVATION OR CONSTRUCTION PURPOSES. YOU ARE REQUIRED UNDER APPLICABLE STATE LAWS TO ACTIVATE THE ONE CALL PROCESS TO FACILITATE ANY LINE LOCATING REQUIREMENTS.